
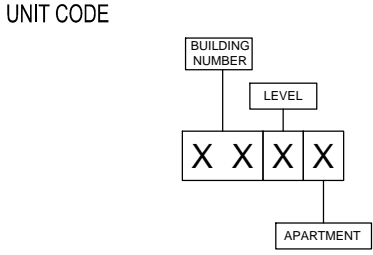


- C146
- C246
- B246

UNIT AREA = 659.93 sq.ft  
TERRACE AREA = 156.51 sq.ft  
TOTAL = 816.44 sq.ft

DO NOT SCALE  
KEY

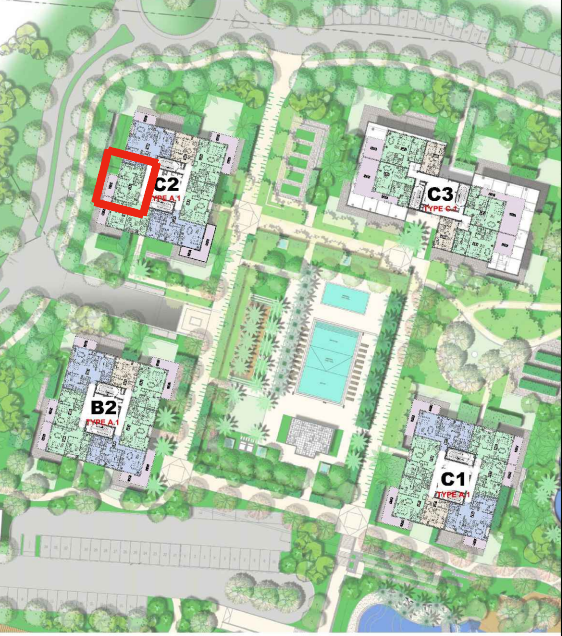


Disclaimer:  
All dimensions are in millimeter.  
This drawing is for illustrative purposes only and shall not be considered as exact scale replicas of the final product. The actual unit may have slight variances in size and design.



BUILDING - C2  
LEVEL-04  
1 BED APARTMENT

27.05.2018 REV : 0

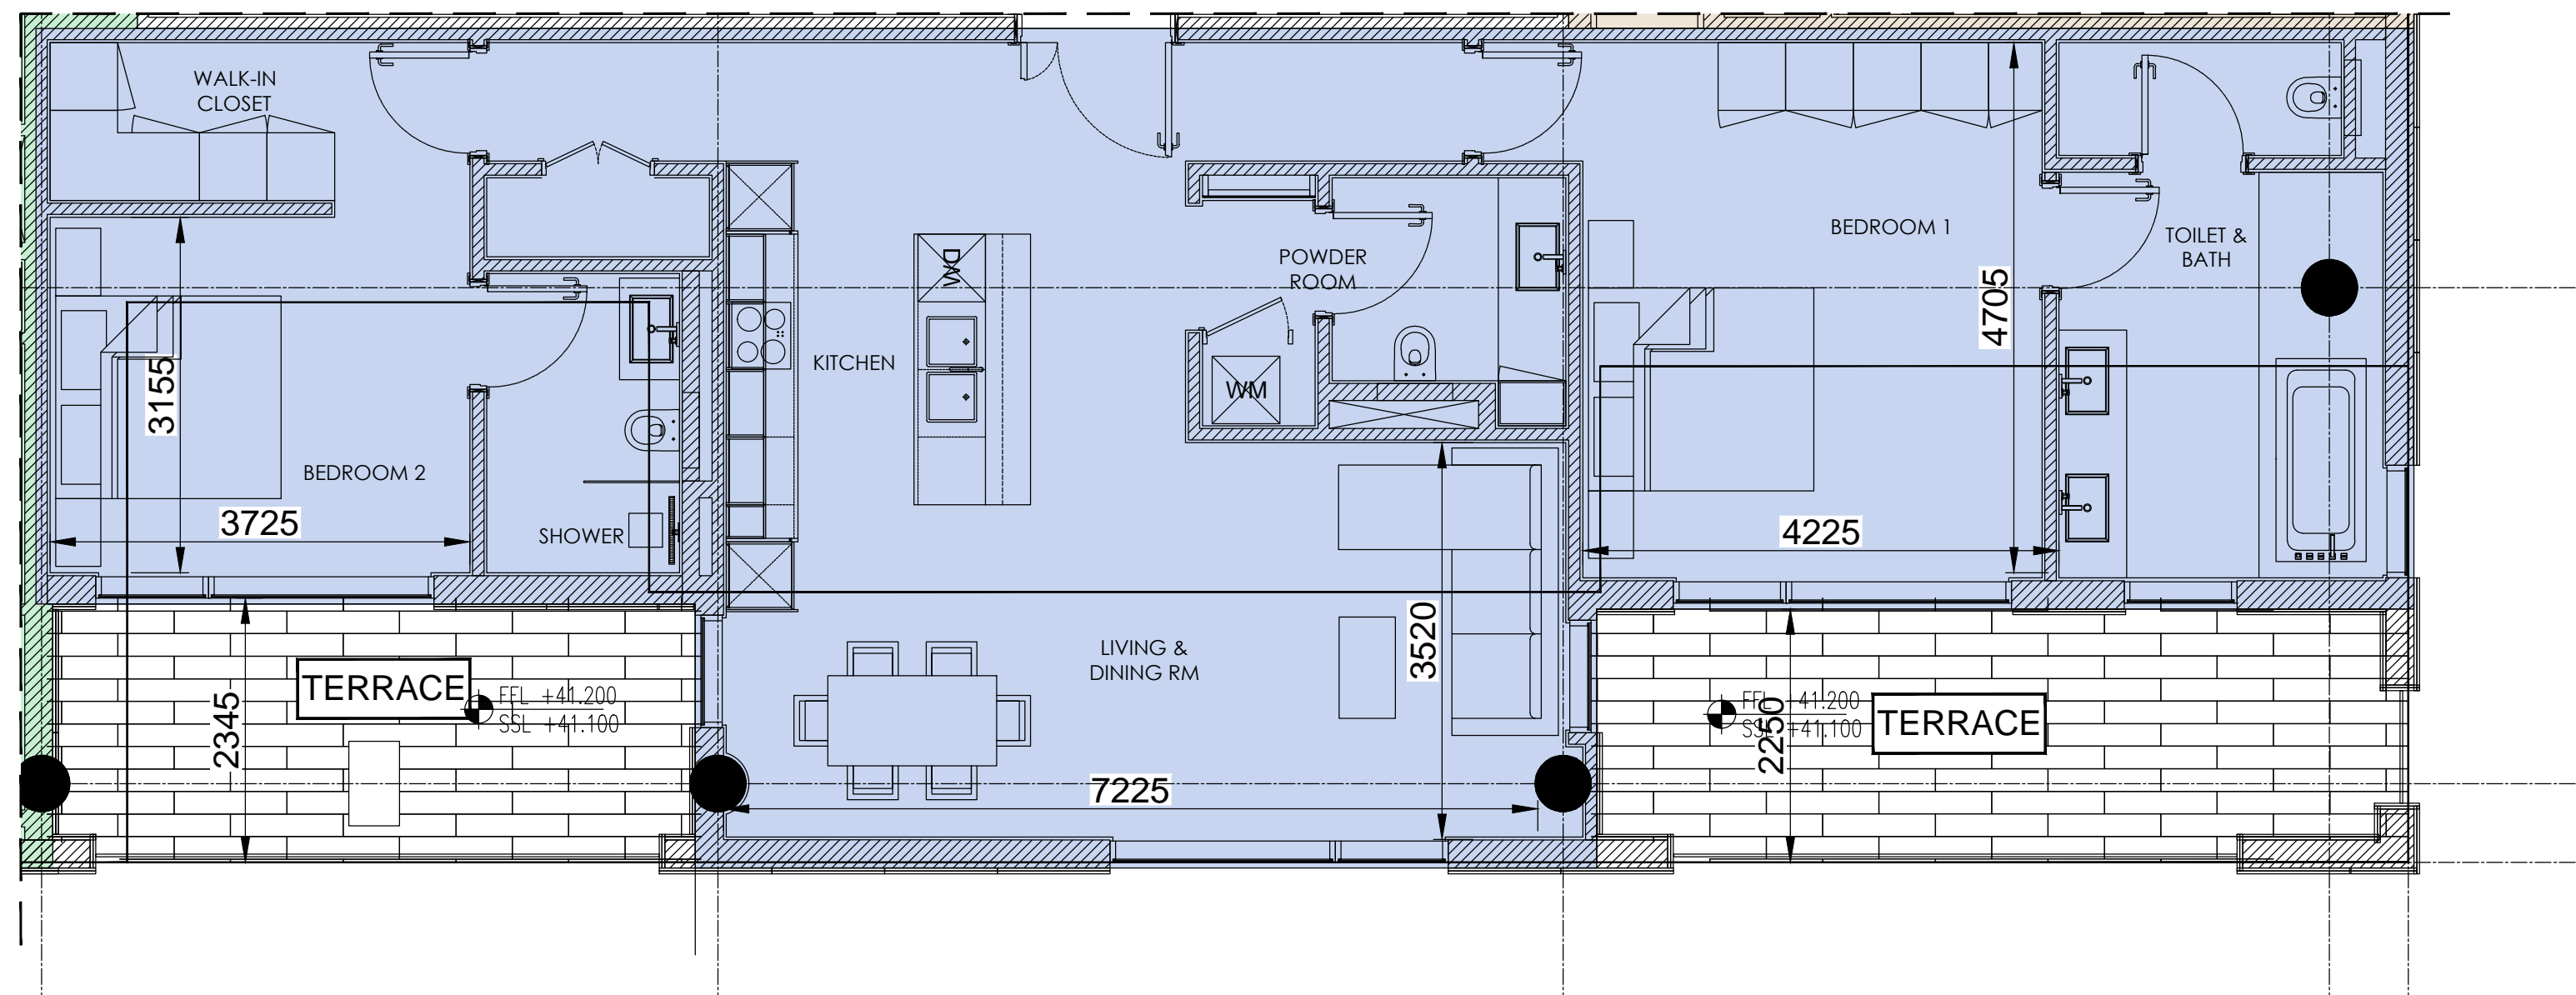


- C152
- C252
- B252


UNIT AREA = 1312.23 sq.ft  
TERRACE AREA = 326.79 sq.ft  
TOTAL = 1639.02 sq.ft

DO NOT SCALE

KEY

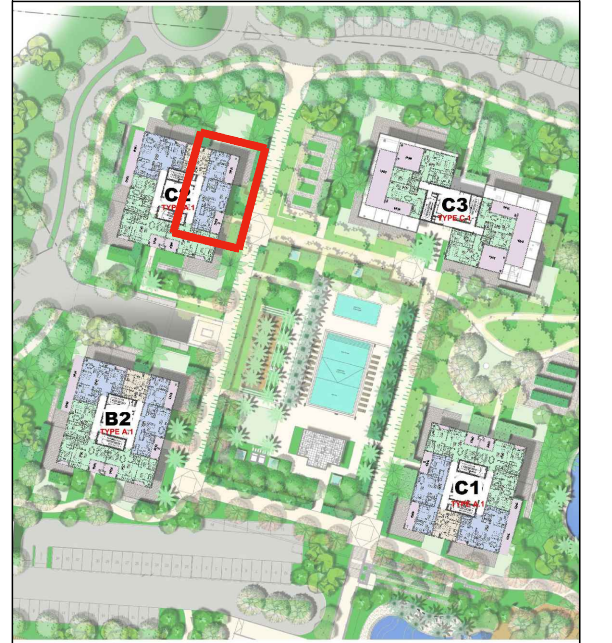

UNIT CODE

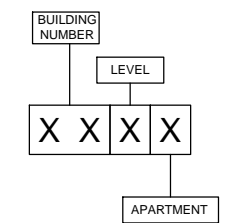

Disclaimer:  
All dimensions are in millimeter.  
This drawing is for illustrative purposes only and shall not be considered as exact scale replicas of the final product. The actual unit may have slight variances in size and design.




the neighbourhood  
al barari


BUILDING - C2  
LEVEL-05  
2 BED APARTMENT

27.05.2018

REV : 0

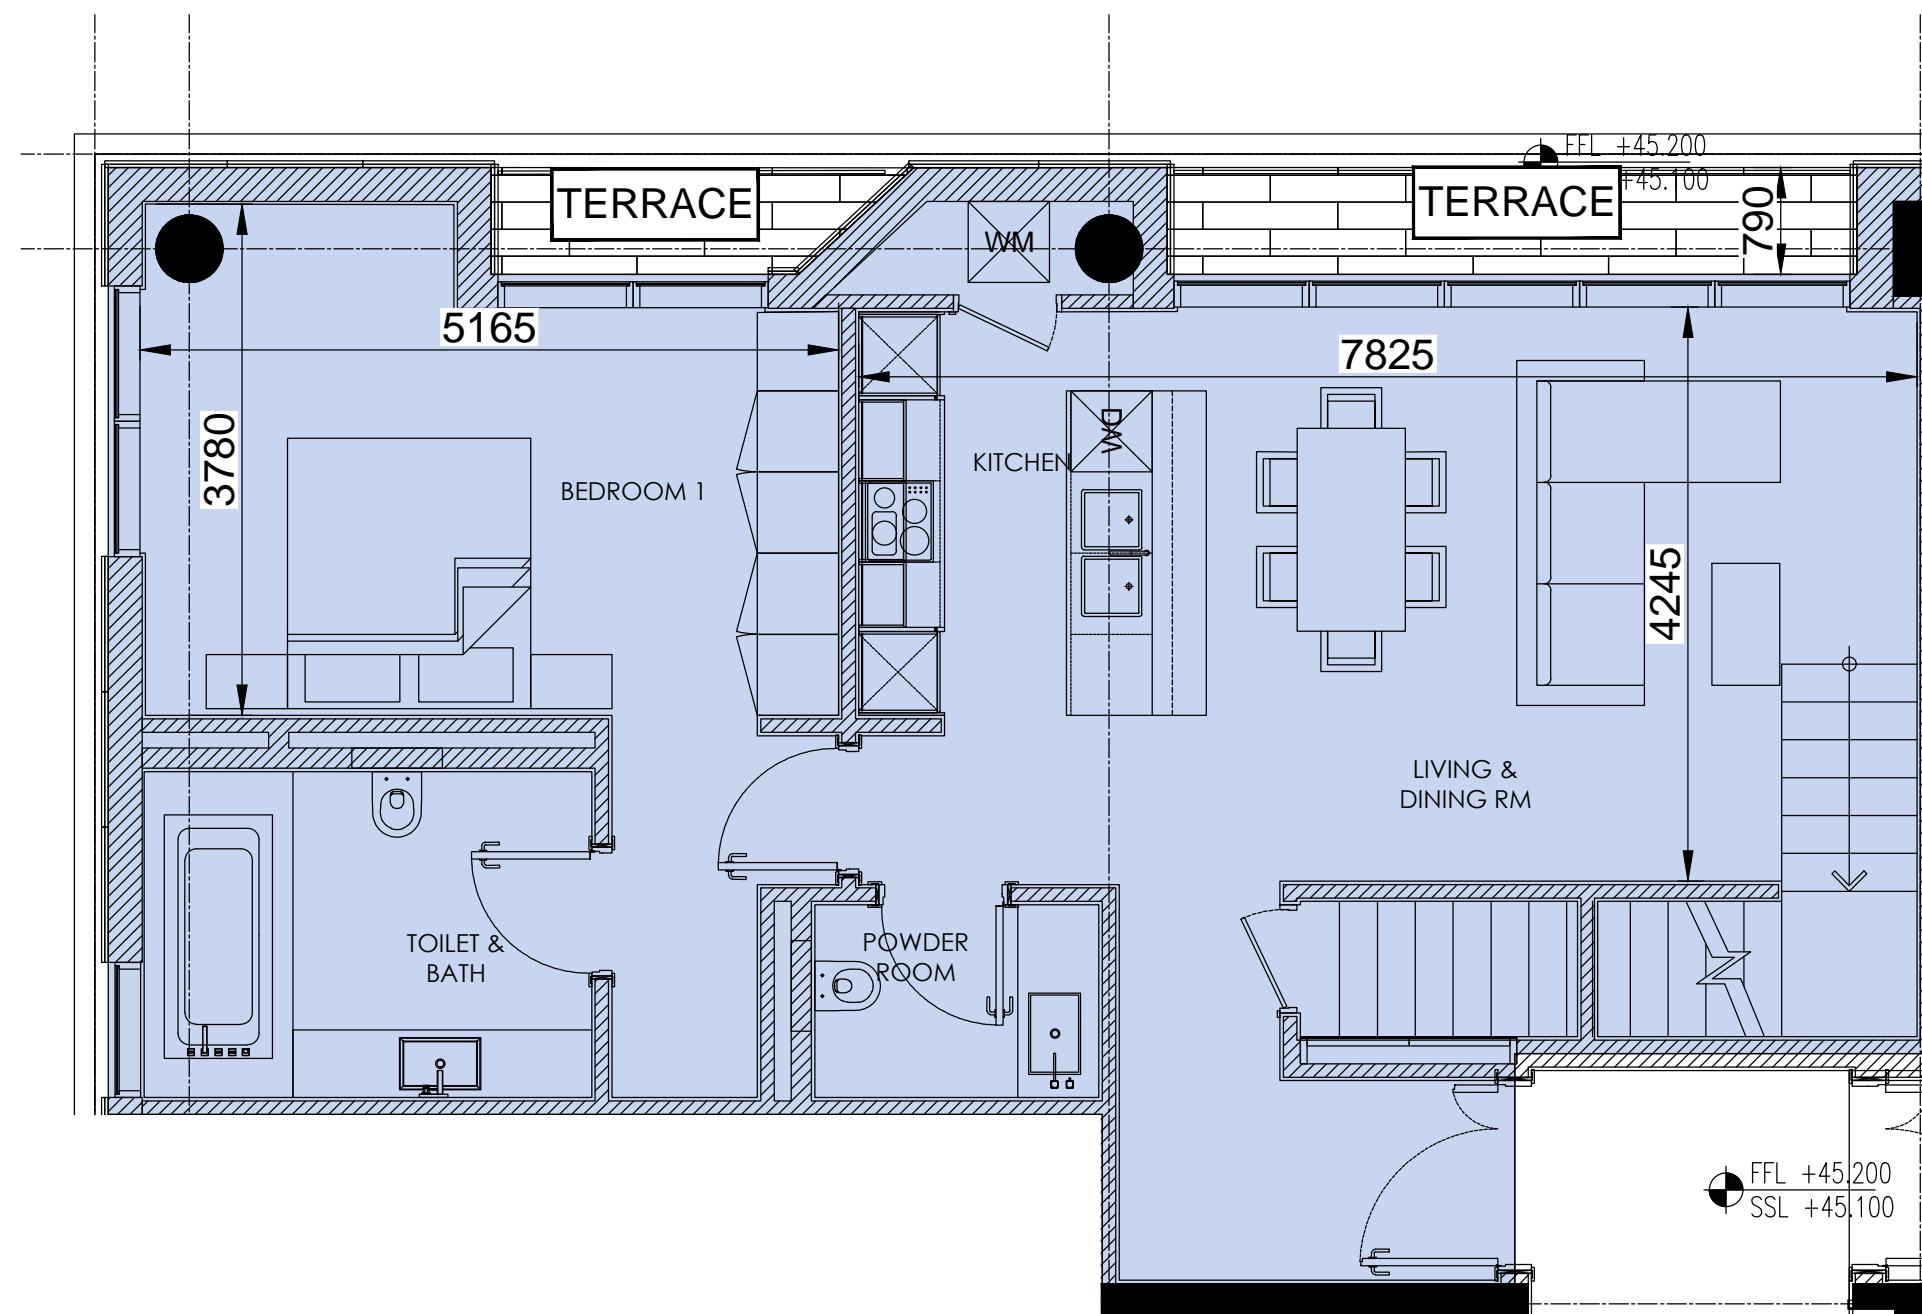

LOWER LEVEL / LEVEL-6

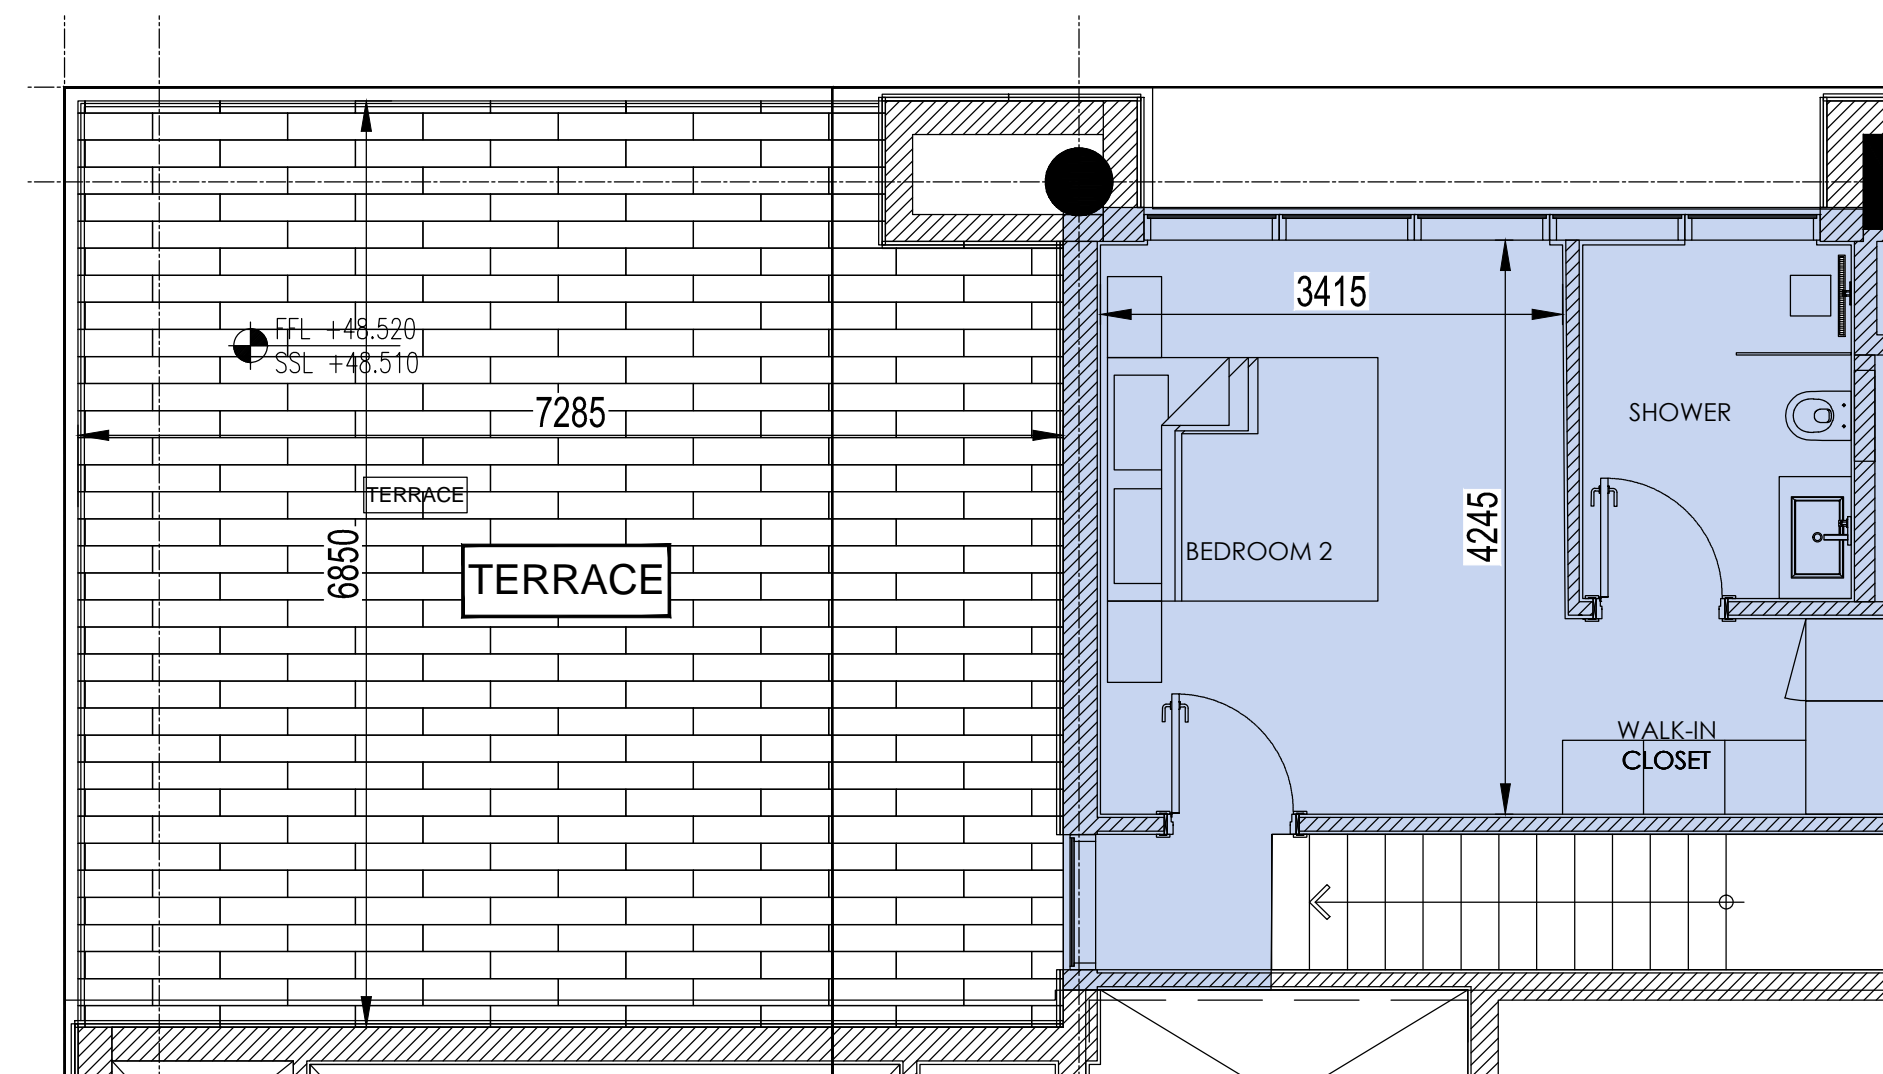


UPPER LEVEL / LEVEL-7

- C166
- C266
- B266


UNIT AREA = 1243.55 sq.ft  
TERRACE AREA = 612.68 sq.ft  
TOTAL = 1856.23 sq.ft

DO NOT SCALE

KEY

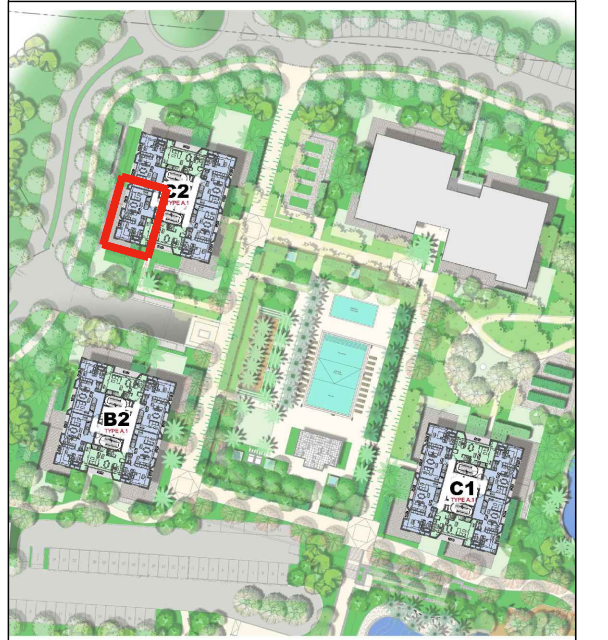

UNIT CODE

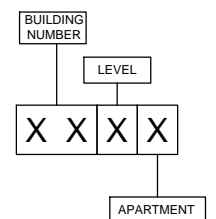

Disclaimer:  
All dimensions are in millimeter.  
This drawing is for illustrative purposes only and shall not be considered as exact scale replicas of the final product. The actual unit may have slight variances in size and design.




BUILDING - C2  
LEVEL - 6 & 7  
PENTHOUSE 2 BED DUPLEX

27.05.2018



REV : 0



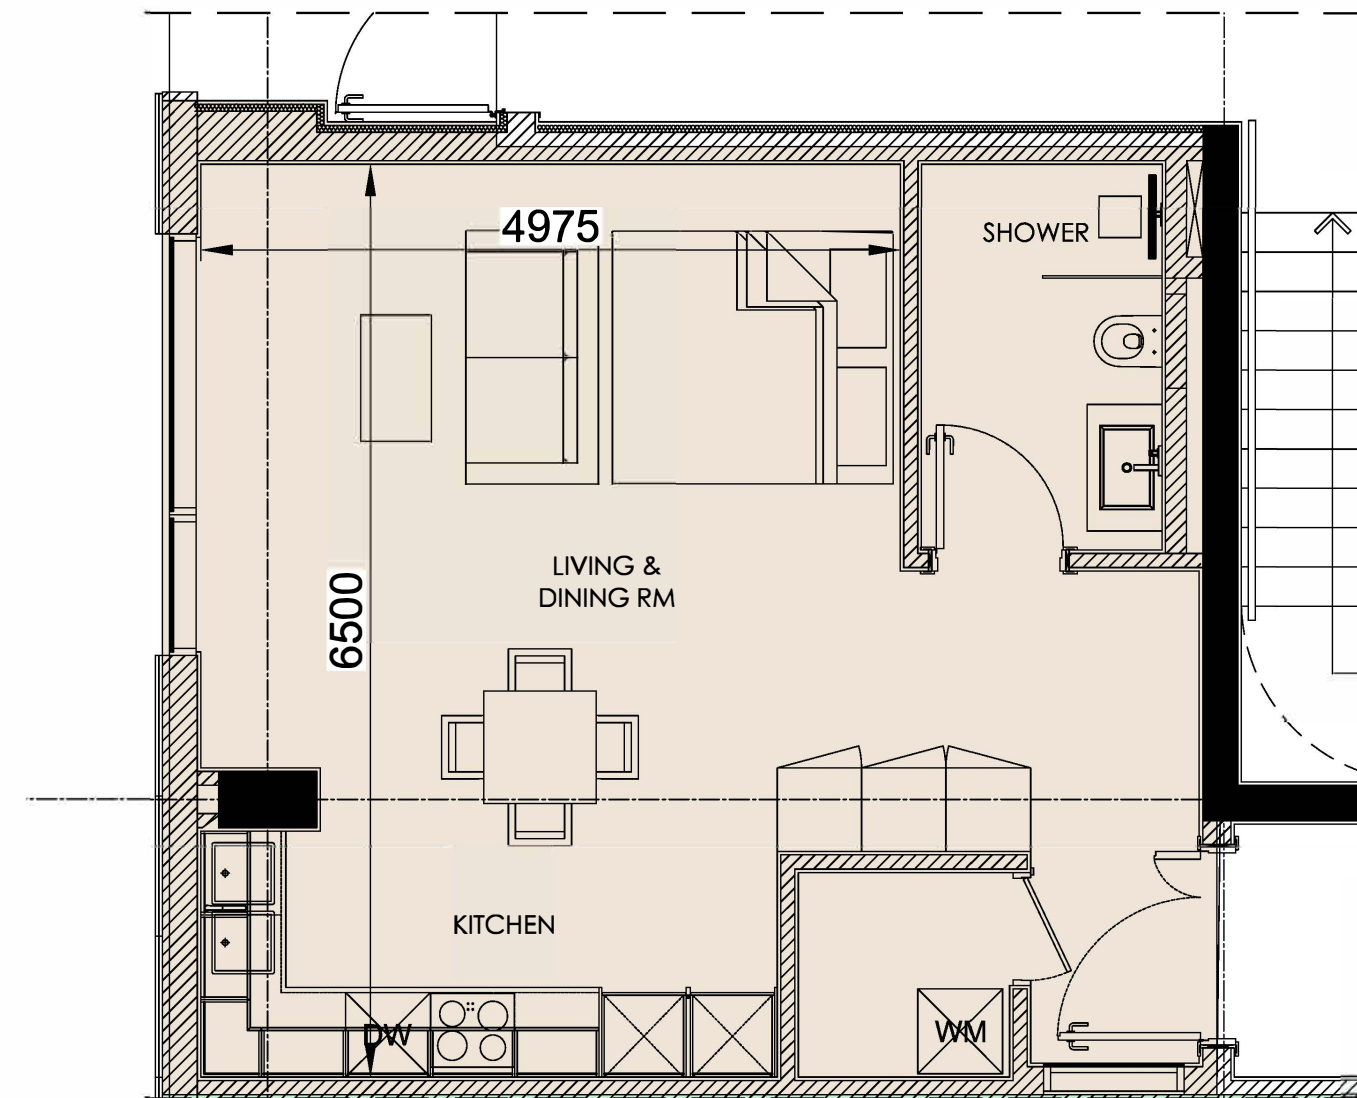

- C1G1
- C2G1
- B2G1

UNIT AREA = 528.29 sq.ft  
TERRACE AREA = 0 sq.ft  
TOTAL = 528.29 sq.ft

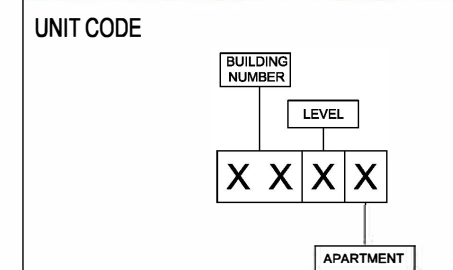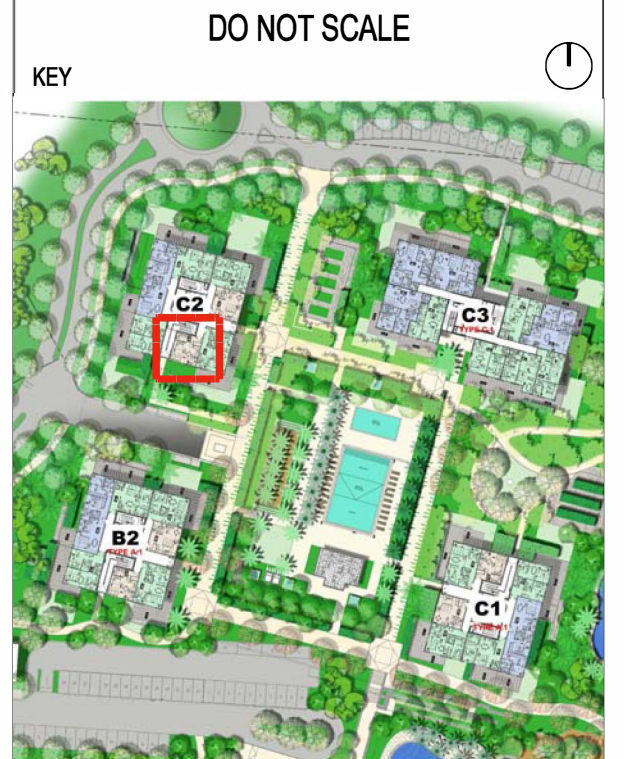


Disclaimer:  
All dimensions are in millimeter.  
This drawing is for illustrative purposes only and shall not be  
considered as exact scale replicas of the final product. The  
actual unit may have slight variances in size and design.



BUILDING - C2  
GROUND FLOOR  
STUDIO APARTMENT


27.05.2018 REV : 0

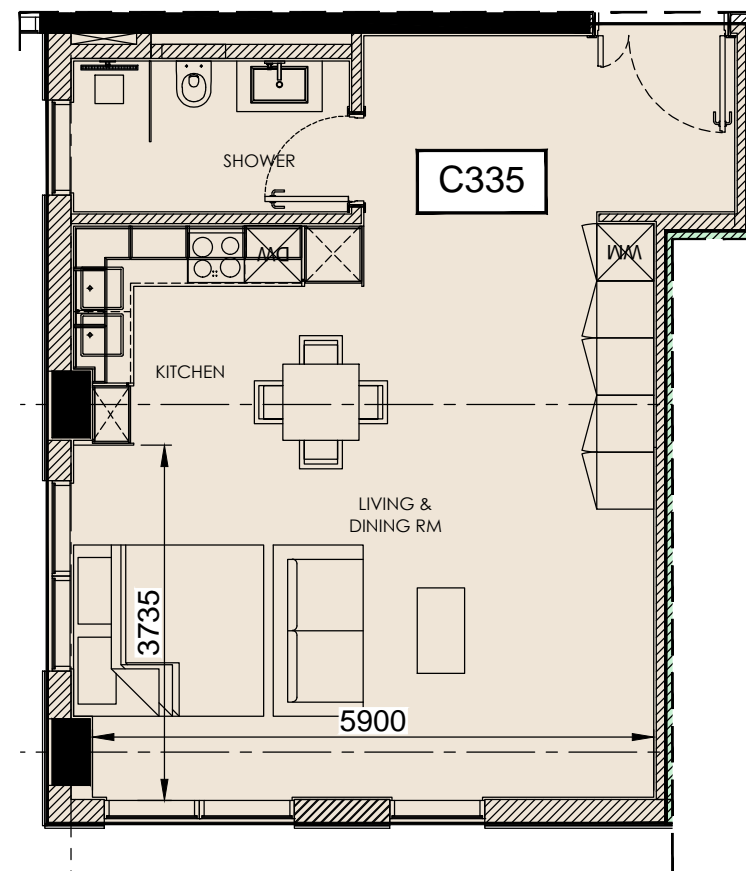


UNIT AREA = 583.19 sq.ft

DO NOT SCALE

KEY

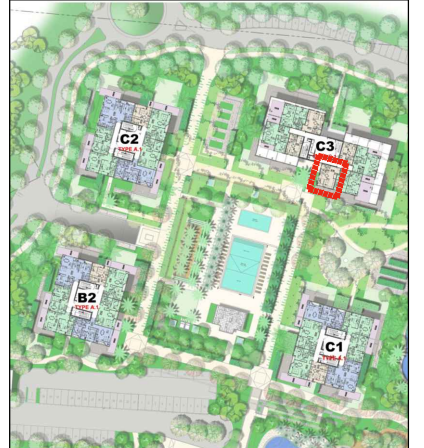

UNIT CODE

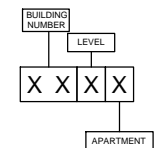

Disclaimer:  
All dimensions are in millimeter.  
This drawing is for illustrative purposes only and shall not be considered as exact scale replicas of the final product. The actual unit may have slight variances in size and design.




the neighbourhood  
al barari

BUILDING C3  
LEVEL-03  
STUDIO APARTMENT (C335)


10.05.2018

REV : 0

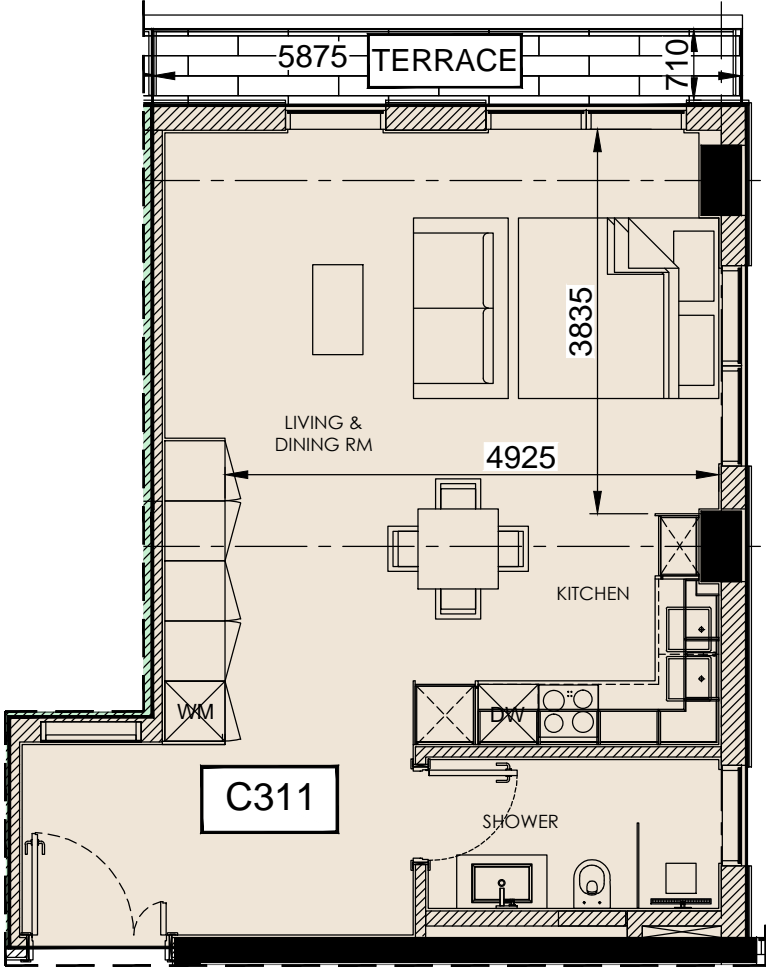

UNIT AREA = 546.70 sq.ft  
TERRACE AREA = 52.31 sq.ft  
TOTAL = 599.01 sq.ft

DO NOT SCALE

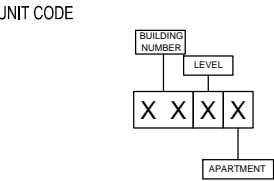


Disclaimer:  
All dimensions are in millimeter.  
This drawing is for illustrative purposes only and shall not be  
considered as exact scale replicas of the final product. The  
actual unit may have slight variances in size and design.




BUILDING C3  
LEVEL-01  
STUDIO APARTMENT (C311)

10.05.2018 REV : 0

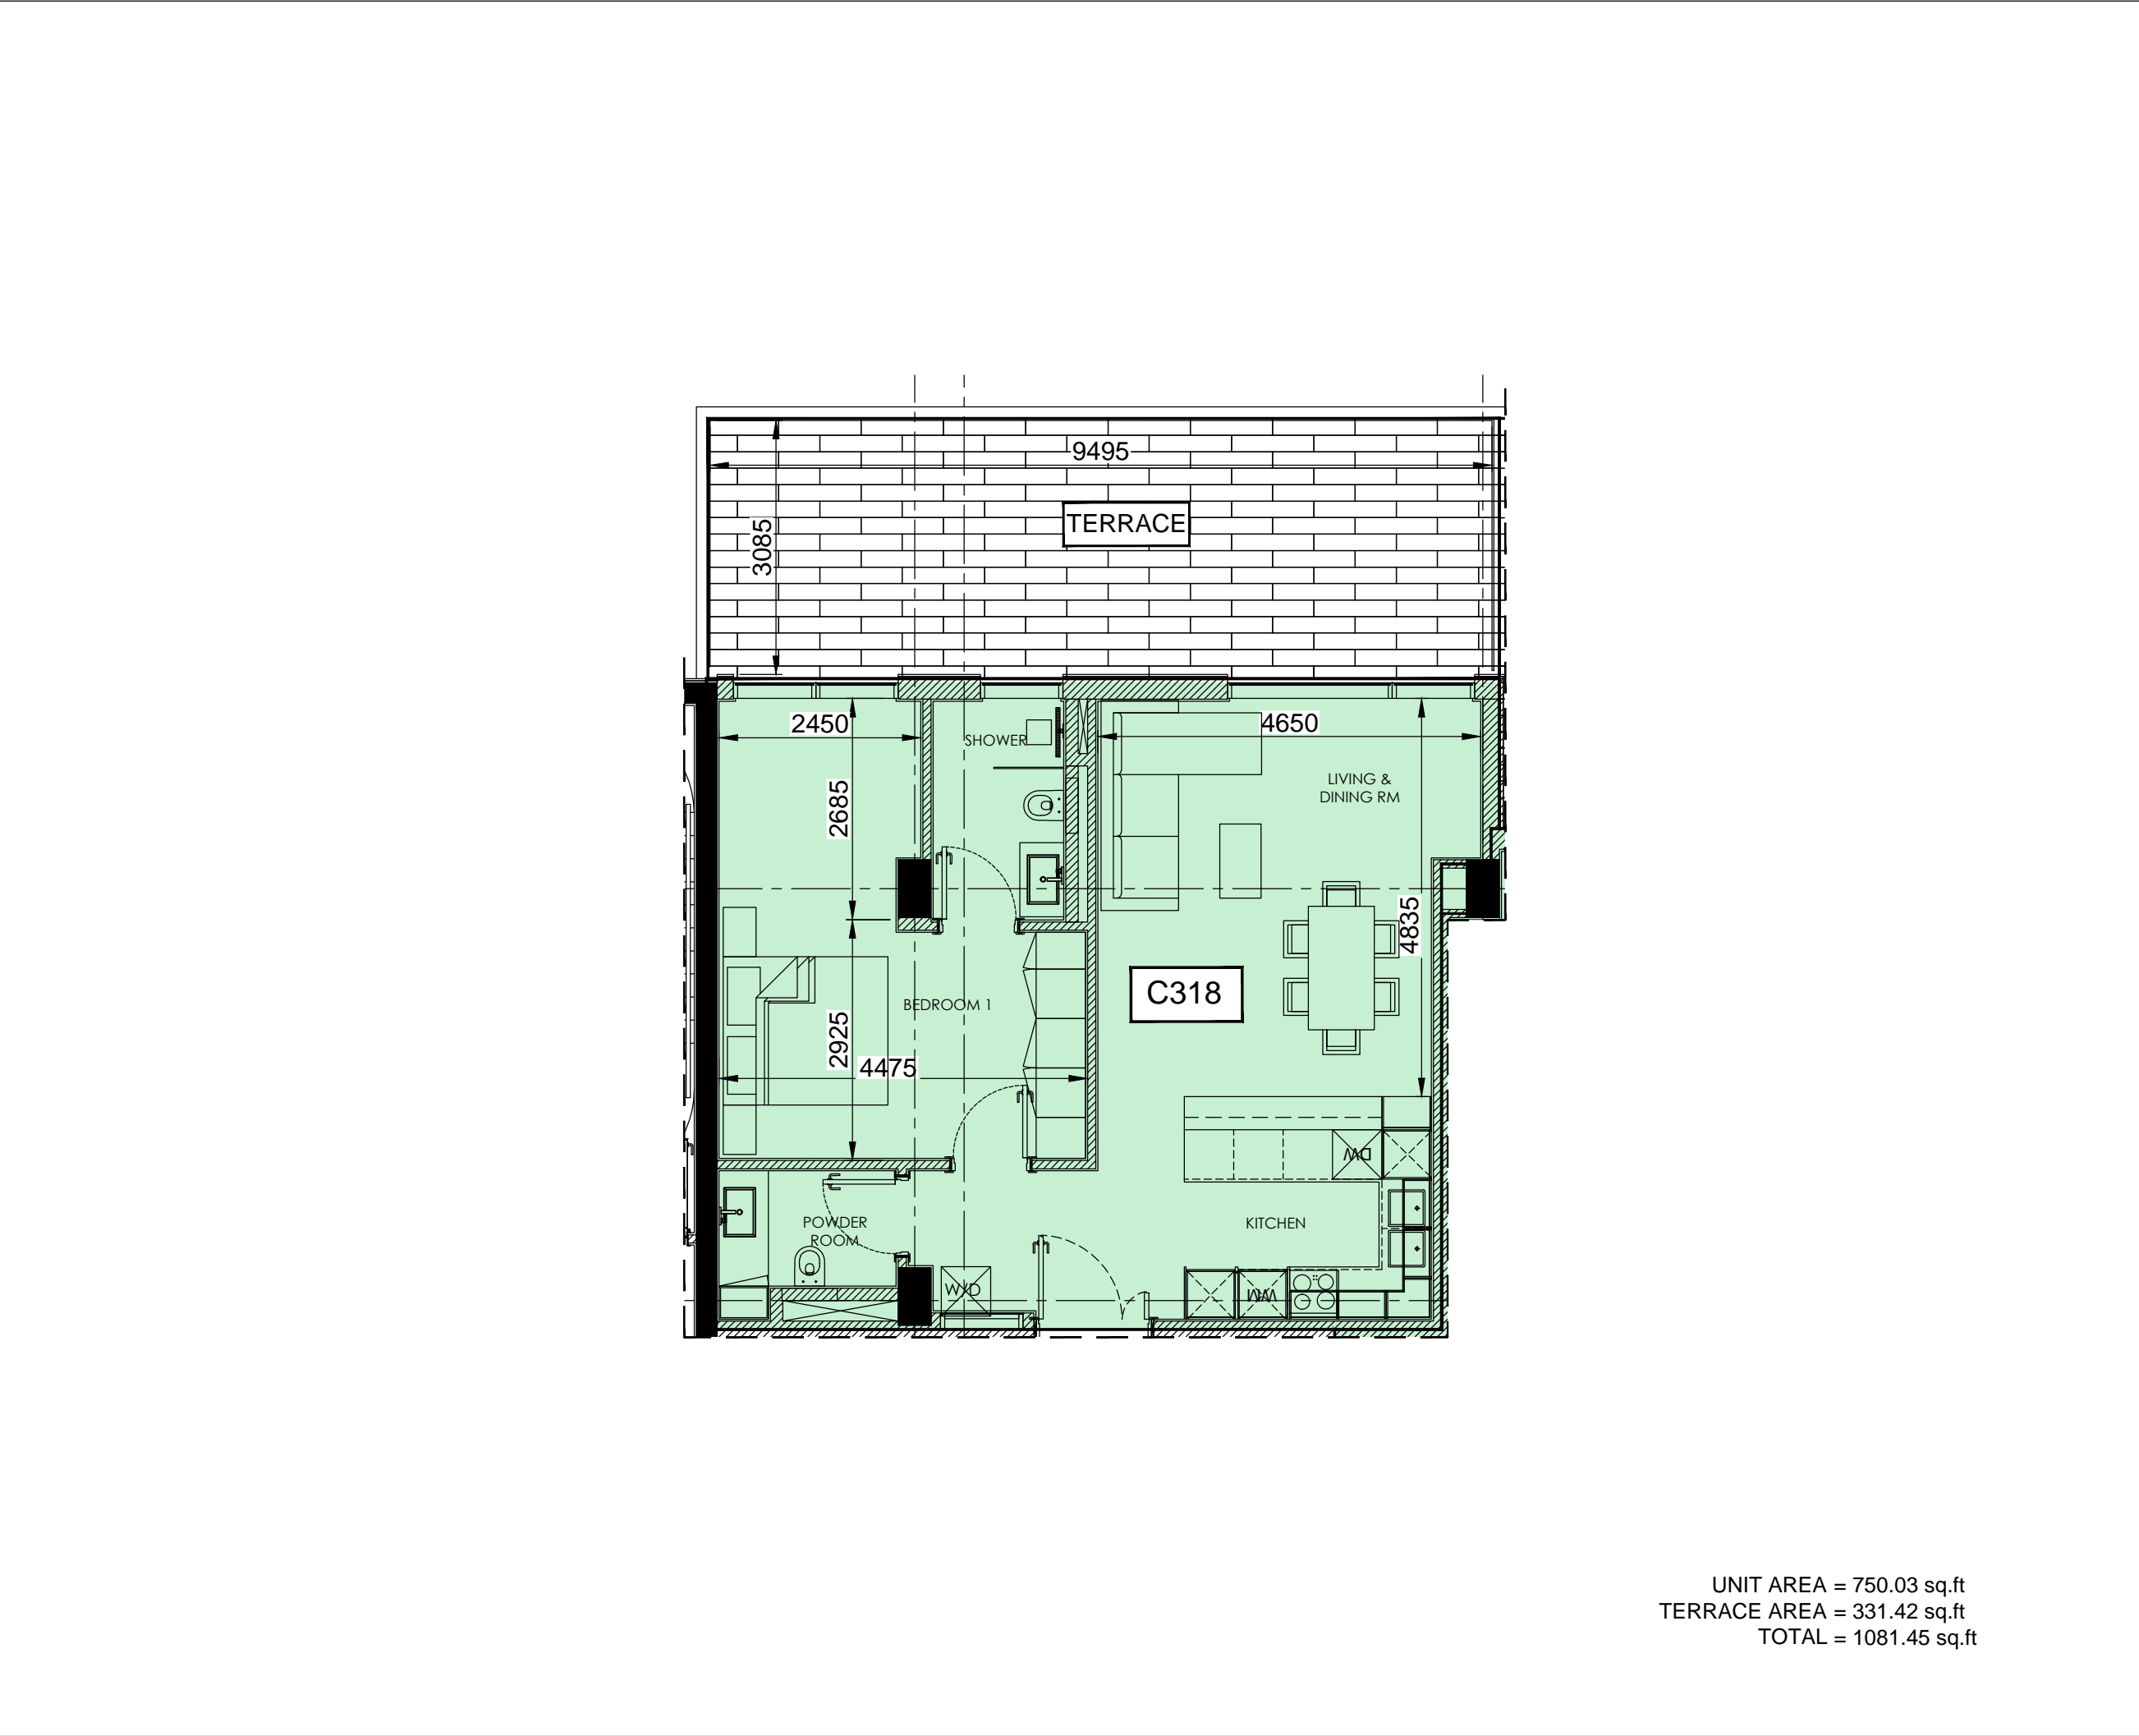

UNIT AREA = 750.03 sq.ft  
TERRACE AREA = 331.42 sq.ft  
TOTAL = 1081.45 sq.ft

DO NOT SCALE

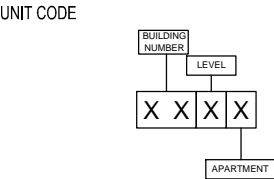


Disclaimer:  
All dimensions are in millimeter.  
This drawing is for illustrative purposes only and shall not be considered as exact scale replicas of the final product. The actual unit may have slight variances in size and design.



BUILDING C3  
LEVEL-01  
1 BED APARTMENT (C318)


10.05.2018      REV : 0

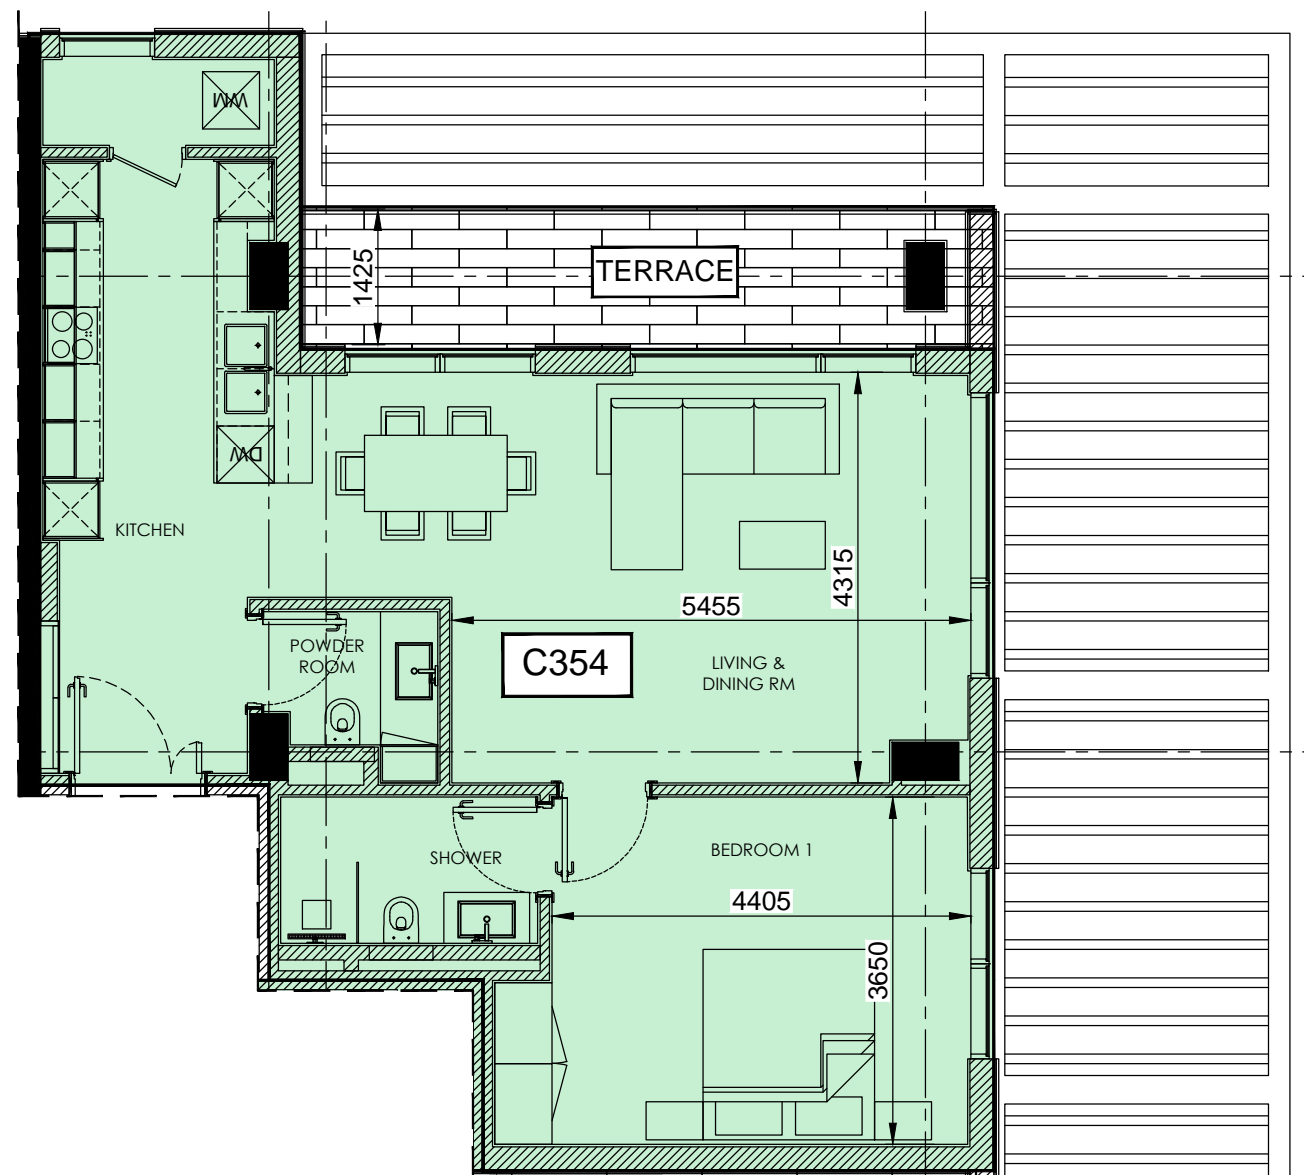


UNIT AREA = 843.46 sq.ft  
TERRACE AREA = 123.25 sq.ft  
TOTAL = 966.71 sq.ft

DO NOT SCALE

KEY

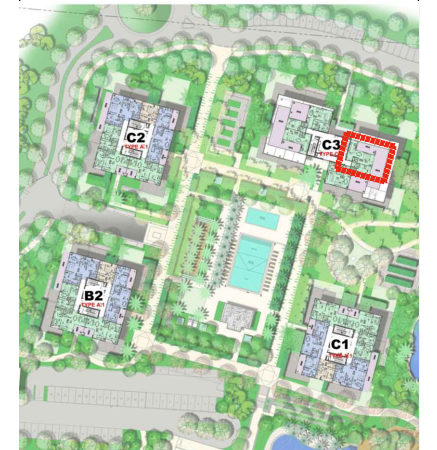

UNIT CODE

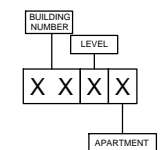

Disclaimer:  
All dimensions are in millimeter.  
This drawing is for illustrative purposes only and shall not be considered as exact scale replicas of the final product. The actual unit may have slight variances in size and design.




the neighbourhood  
al barari

BUILDING C3  
LEVEL-05  
1 BED APARTMENT (C354)

10.05.2018

REV : 0




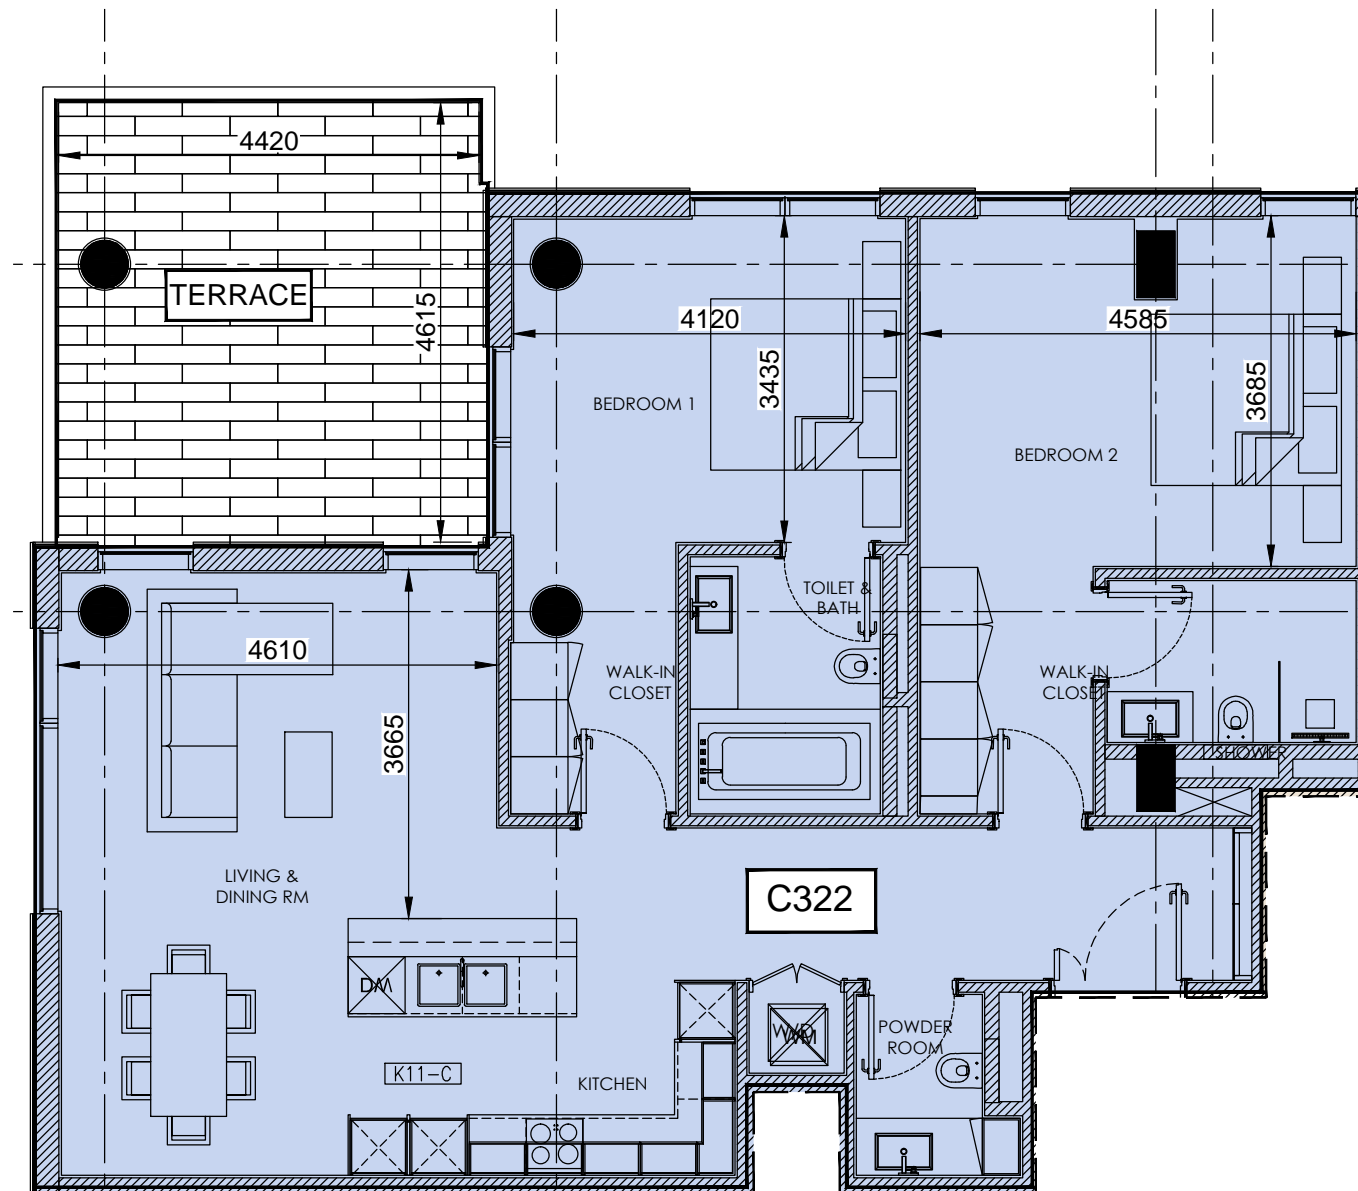


UNIT AREA = 1212.88 sq.ft  
TERRACE AREA = 235.62 sq.ft  
TOTAL = 1448.50 sq.ft

DO NOT SCALE

KEY

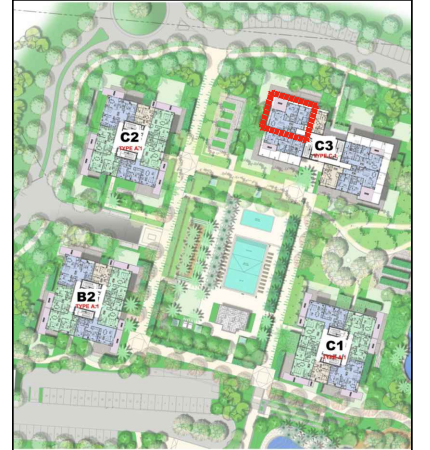

UNIT CODE

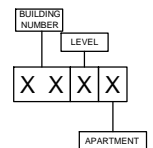

Disclaimer:  
All dimensions are in millimeter.  
This drawing is for illustrative purposes only and shall not be considered as exact scale replicas of the final product. The actual unit may have slight variances in size and design.




the neighbourhood  
al barari

BUILDING C3  
LEVEL-02  
2 BED APARTMENT (C322)

10.05.2018


REV : 0

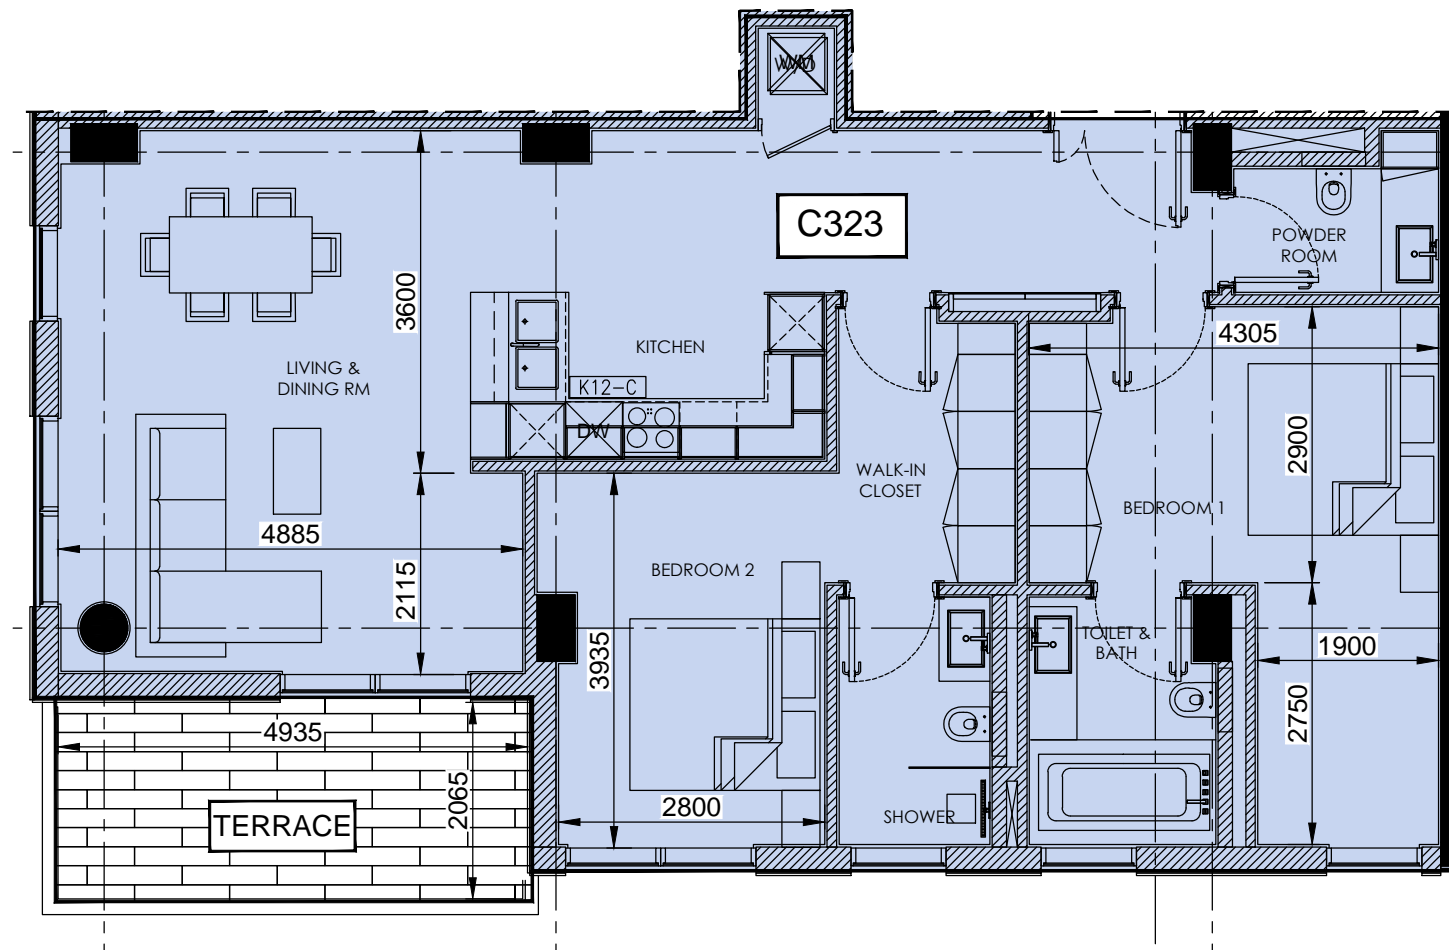


UNIT AREA = 1129.99 sq.ft  
TERRACE AREA = 122.06 sq.ft  
TOTAL = 1252.06 sq.ft

DO NOT SCALE

KEY

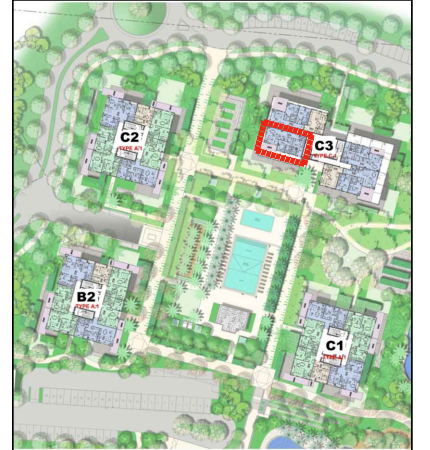

UNIT CODE

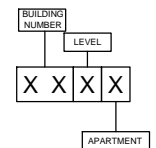

Disclaimer:  
All dimensions are in millimeter.  
This drawing is for illustrative purposes only and shall not be considered as exact scale replicas of the final product. The actual unit may have slight variances in size and design.



the neighbourhood  
al barari

BUILDING C3  
LEVEL-02  
2 BED APARTMENT (C323)

10.05.2018

REV : 0



For more information or to book a viewing tour get in touch with our Off Plan & Investment team today:

**+971 4 302 5800**

**[info@hausandhaus.com](mailto:info@hausandhaus.com)**

[www.hausandhaus.com](http://www.hausandhaus.com)

**'Agency of the Year 2020 Dubai' – Voted by @bayut and dubizzle**